

★

BOISE VA MEDICAL CENTER CAMPUS MAP

500 West Fort Street - Boise, Idaho 83702

(208) 422-1000

www.boise.va.gov

www.facebook.com/BoiseVAMC

For DAV shuttle services call (208) 422-1177

Basement FLOOR

LAST UPDATED DECEMBER 2023

Bldg. # - Purpose/Activity/Service

- 1

Safety/GEMS/Emergency Mngmt.
- 4

Informatics
- 6

Eye Clinic/Optician
- 8

Shops/Medical & Surgical Offices
- 23

Substance Abuse Specialty Care
- 24

Misc. Offices
- 27

(Inpatient/Outpatient Care) Oncology, 2MS, Prosthetics, Red Team, Copper Team, Pain Clinic
- 29

Learning Resource Center (LRC)
- 33

Health Administration Service (HAS) & Primary Care Administration
- 34

Logistics
- 42

Veterans Experience Office, Employee Wellness
- 43

Print shop, Laundry
- 44

Directors Office, Quality Dept., Privacy Officer
- 45

Health Professions Education
- 50

FMS Offices
- 52

Storage
- 54

Education, PIV Badges
- 66

Storage
- 67

(Inpatient/Outpatient Care) Patient Advocate, Chapel, Chaplains, Police, Records, SDU, Respiratory Therapy, 2P, Cath. Lab, Green Team
- 77

Canteen, Dietetics
- 85

(Inpatient/Outpatient Care) ER/Admitting, Purple Team, Travel, Radiology, Dental, ICU.
- 85A

(Outpatient/Specialty Care) Blue Team, Silver Team, Teal Team, Urology, Surgery, Laboratory, Pharmacy, New Patient Enrollment.
- 88

(Outpatient Care) Gold Team, Orange Team, Dermatology
- 110

Physical/Occupational/Speech Therapy, Audiology, ENT, Peri-Operative Care
- 114

Behavioral Health Bldg.
- 115

Clinical Offices
- 116

Sleep Lab/Wellness Recovery, EEG, Behavioral Health Acute Care Clinic
- 117

Research Bldg.
- 119

Gymnasium
- 120

MRI, Caregiver Support Program
- 121

Community Living Center (CLC)
- 122

Community Living Center (CLC)
- 123

Transformational Recovery Center,

- 124

Recreational Therapy
- T110

Women's Clinic
- T111

Misc. Offices
- T111

Union/ISU Pharmacy Training, Caregiver Support Program
- T112

Trailer (staff) Res. housing
- T113

Trailer (staff) Res. housing
- T118

Gazebo/Memorial Walkway
- T119

Bike Storage
- T121

Garden Gazebo
- T122


C&P Exam Clinic/Offices, Occupational Health
- T123

(Sage Clinic), Movement Disorder, Hep-C, EMG's, DAV physicals
- T124

Pro-Time Clinic

OVERALL SITE PLAN

0' 50' 100' 150' 200' 250' 300' SCALE: 1"=100'-0"

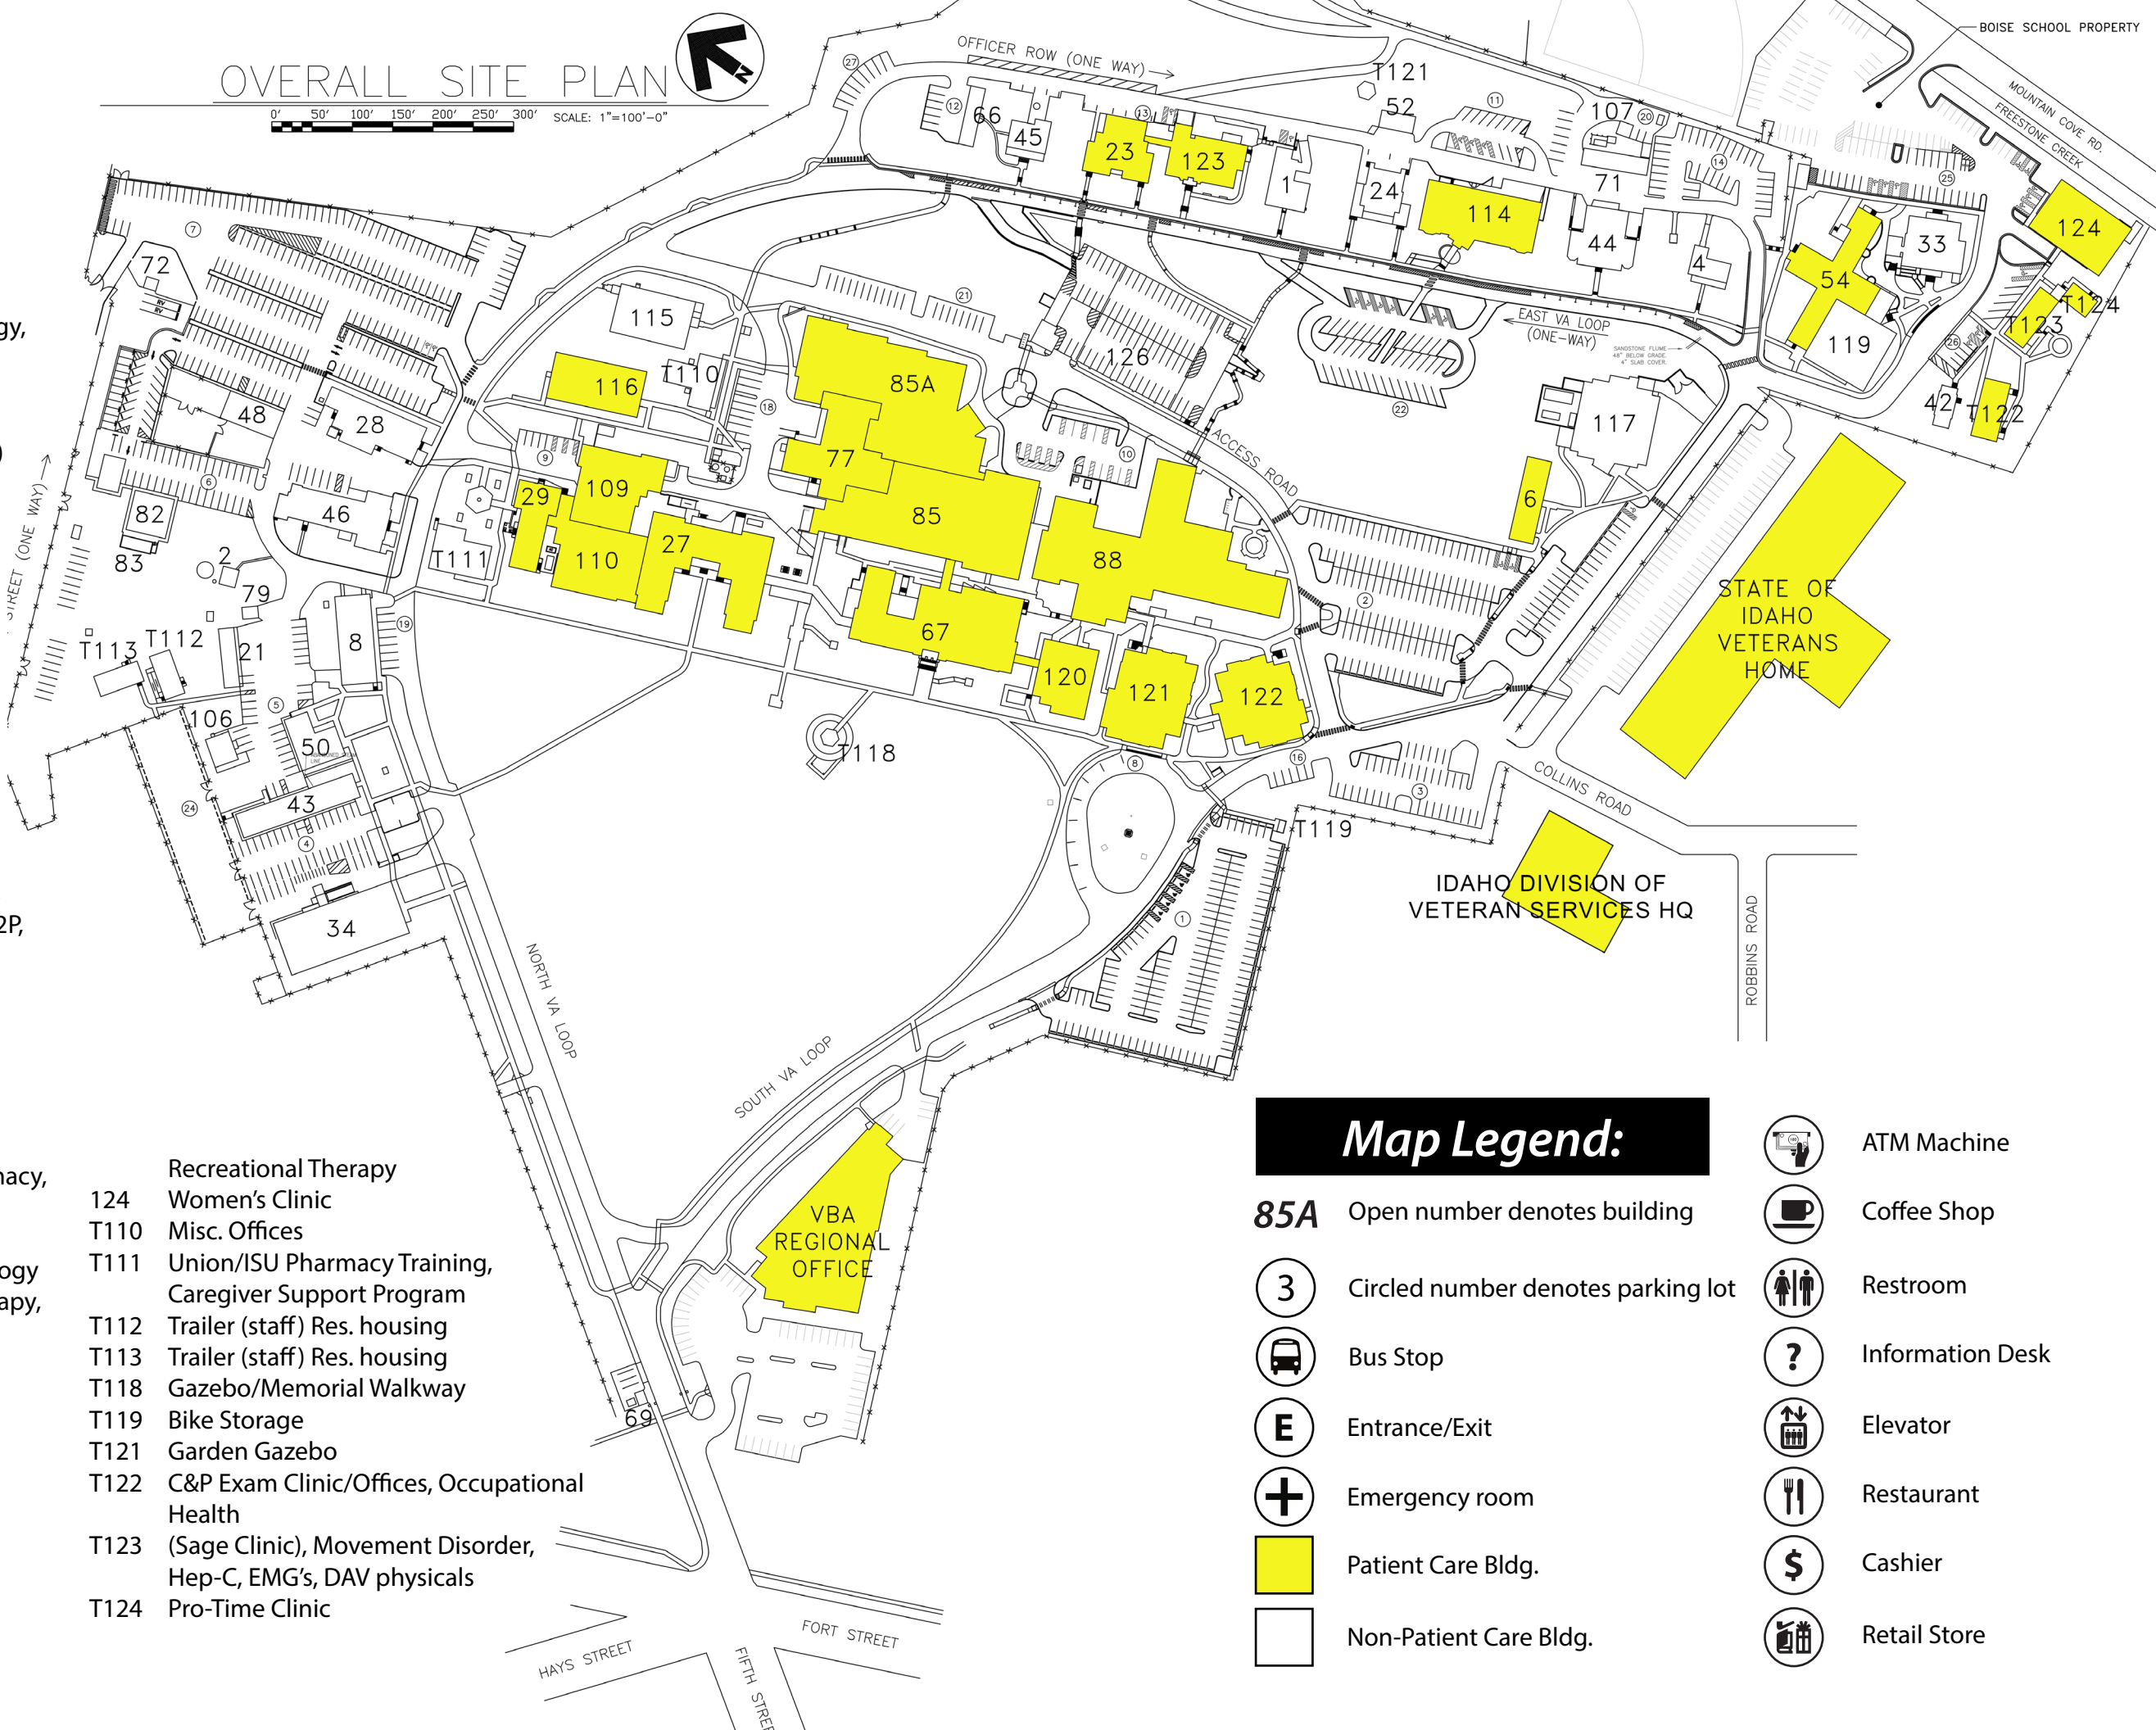

Map Legend:

85A Open number denotes building

3 Circled number denotes parking lot

Bus Stop

E Entrance/Exit

Emergency room

Patient Care Bldg.

Non-Patient Care Bldg.

ATM Machine

Coffee Shop

Restroom


Information Desk

Elevator

Restaurant


Cashier

Retail Store

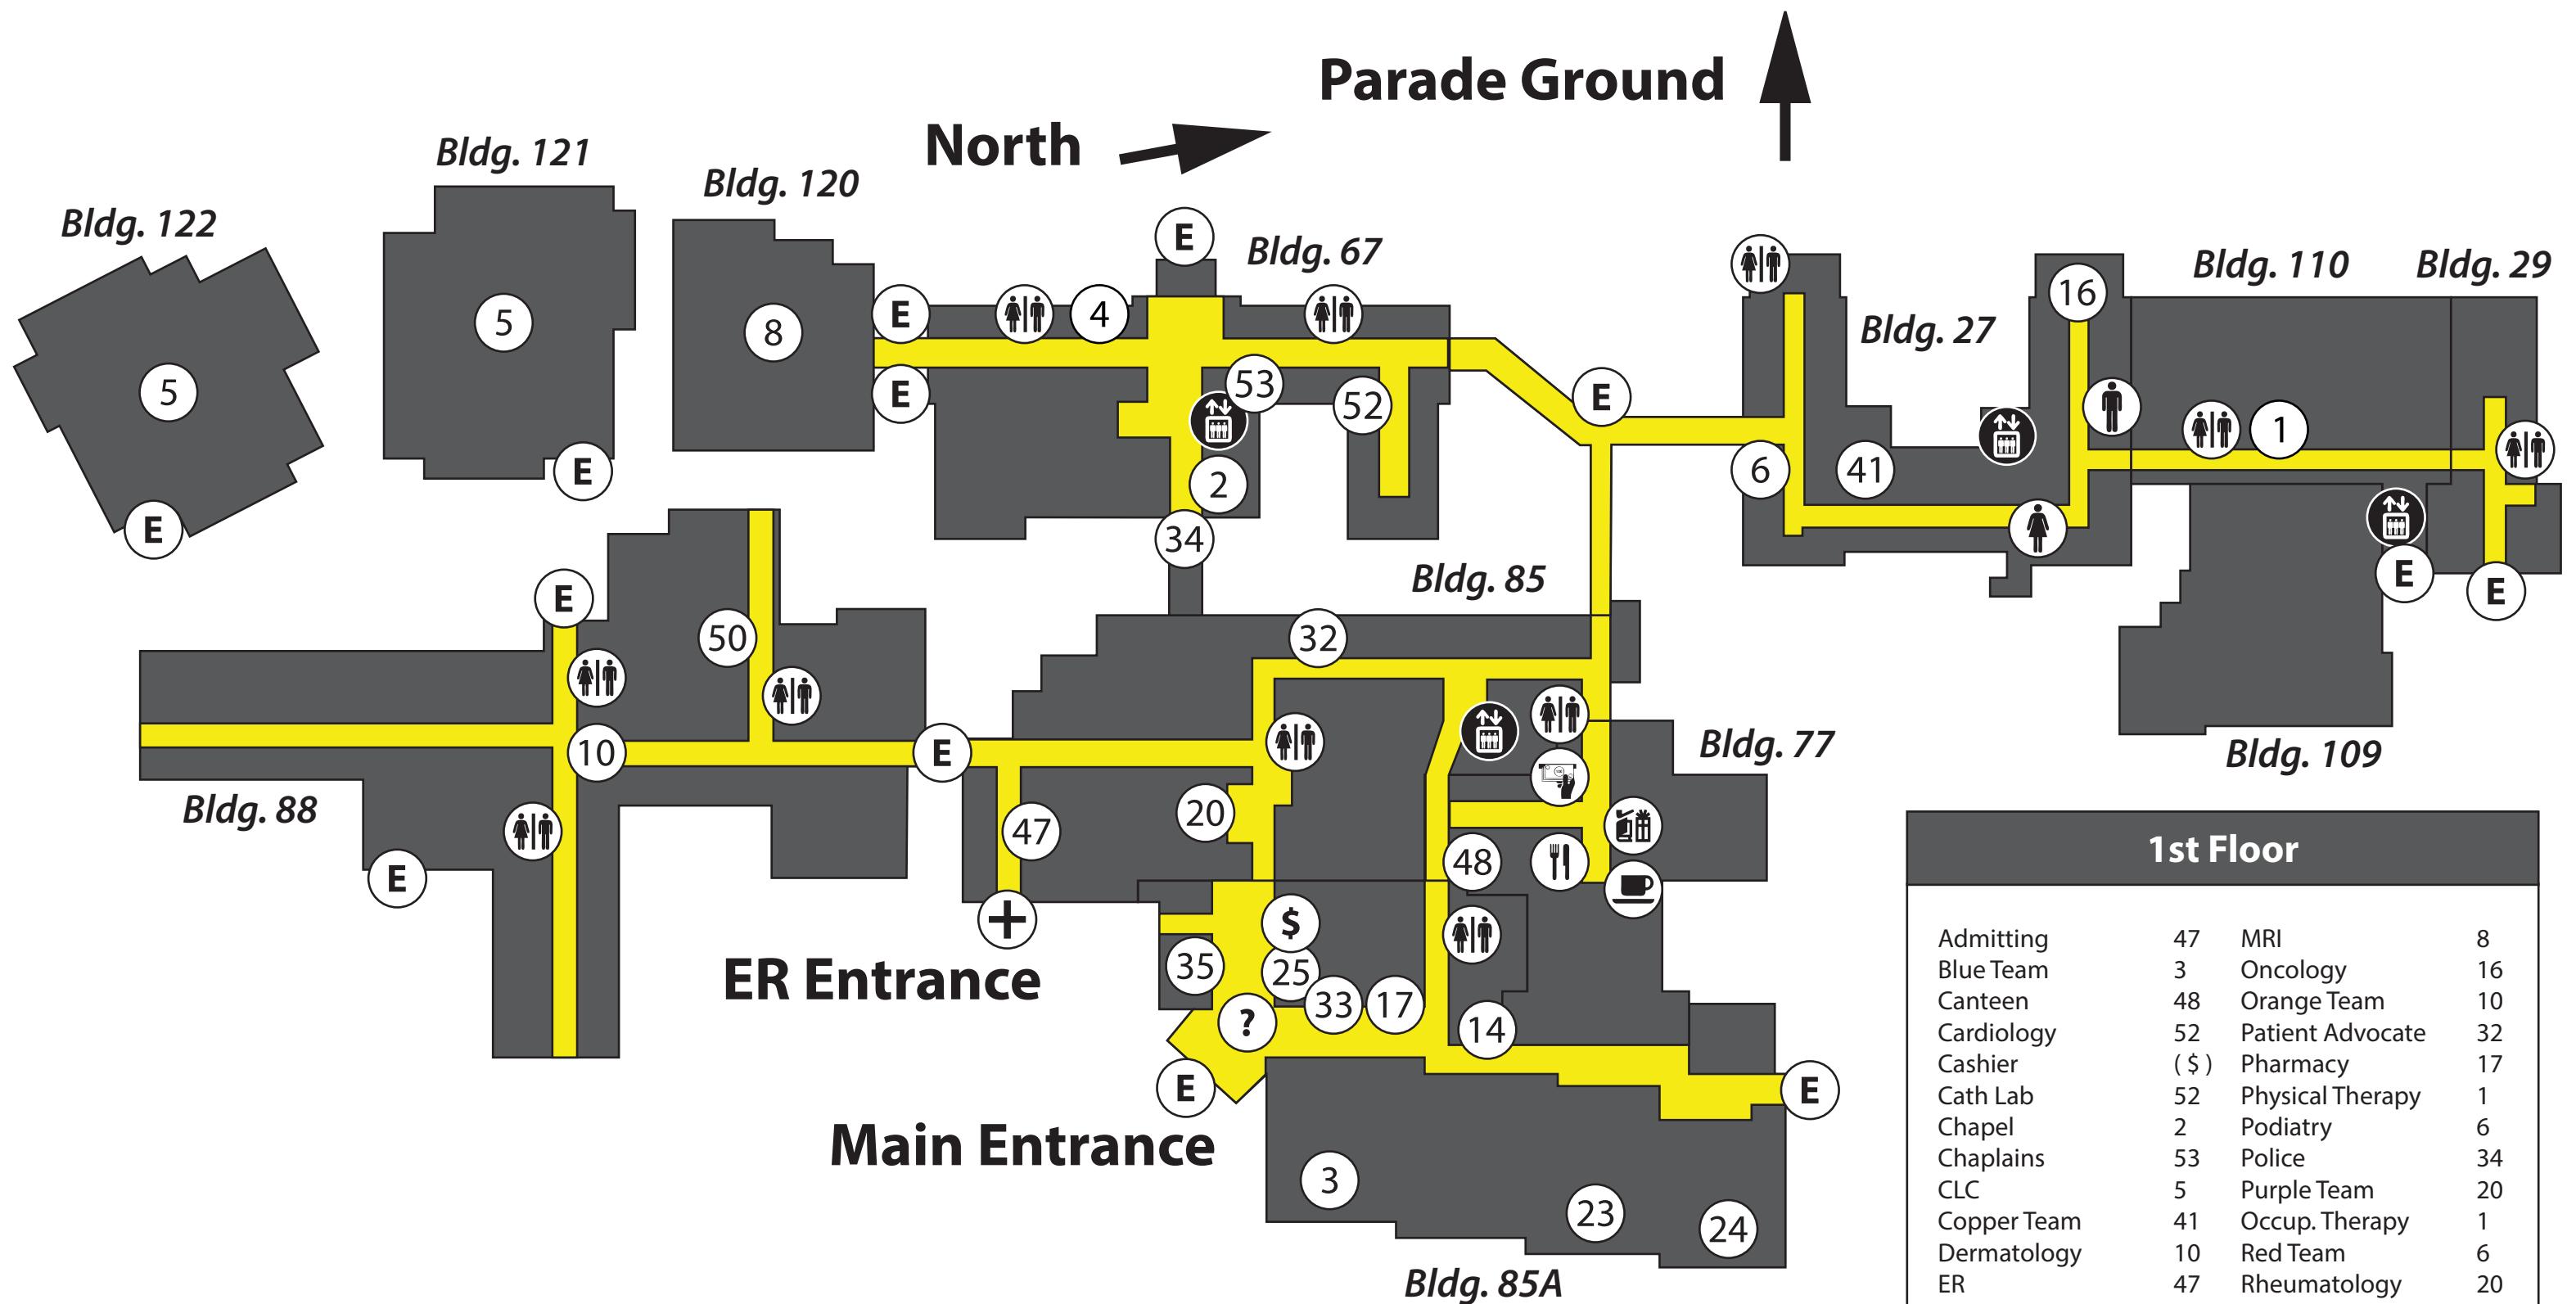


1st FLOOR

1st Floor			
Admitting	47	MRI	8
Blue Team	3	Oncology	16
Canteen	48	Orange Team	10
Cardiology	52	Patient Advocate	32
Cashier	(\$)	Pharmacy	17
Cath Lab	52	Physical Therapy	1
Chapel	2	Podiatry	6
Chaplains	53	Police	34
CLC	5	Purple Team	20
Copper Team	41	Occup. Therapy	1
Dermatology	10	Red Team	6
ER	47	Rheumatology	20
Endo	41	Silver Team	23
Enrollment	33	Teal Team	24
Gold Team	10	Travel Office	25
Green Team	52	Urology	24
Info Desk	(?)	Volunteers	35
Infusion	52	Wound Clinic	6
Laboratory	14		
Medical Devices	4		

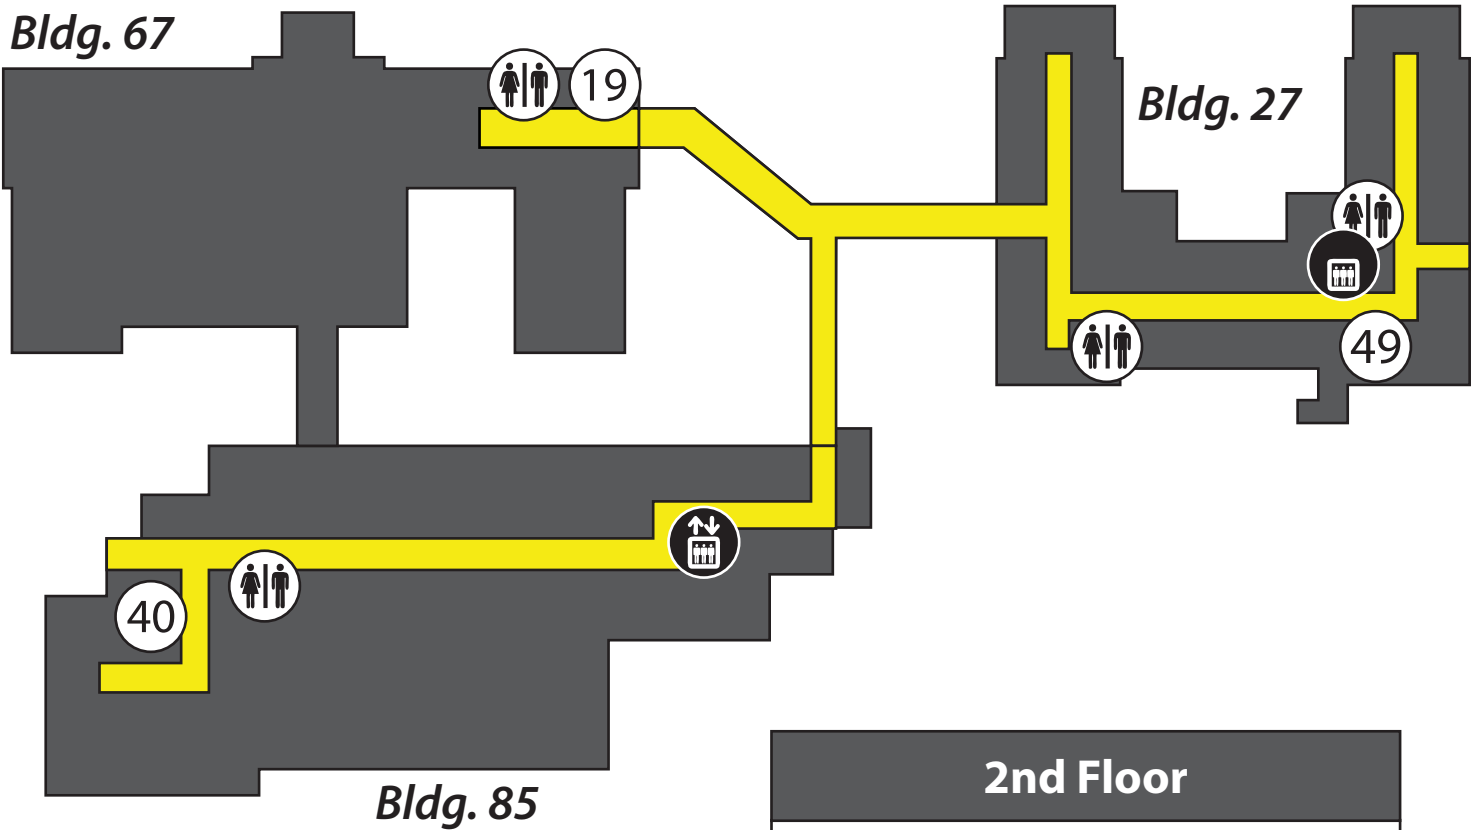

2nd Floor	
2MS	49
Dental	40
Pulmonology	19
Pysch (2P)	41
Respiratory Therapy	19
Yellow Team	19

2nd FLOOR

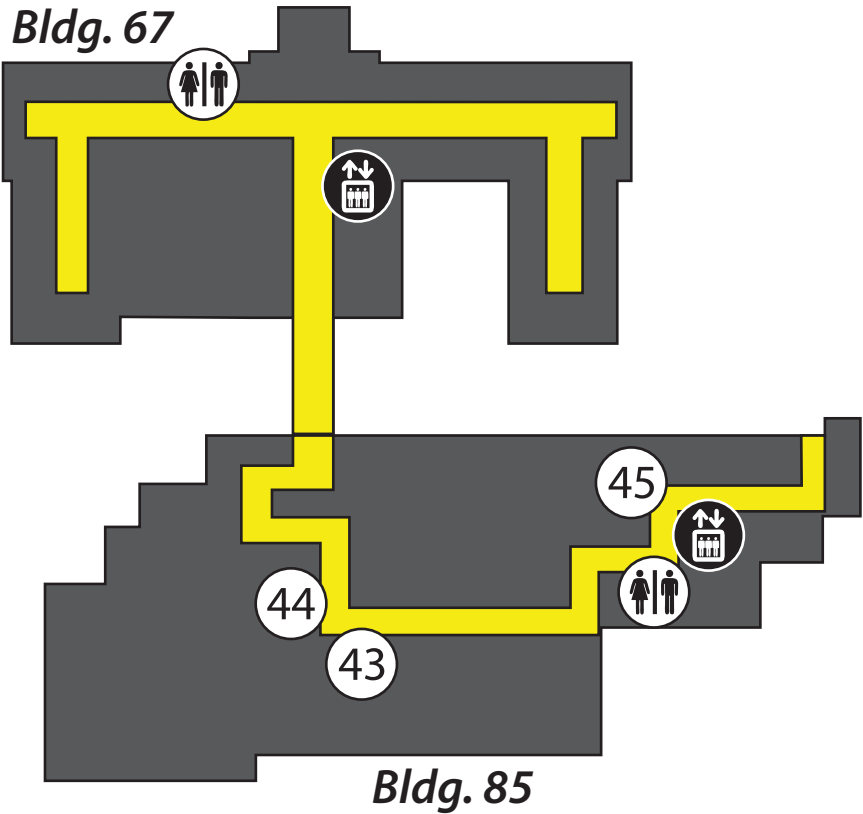

3rd Floor	
ICU Wait Rm.	43
ICU	44
Surgery Check-In	45
Step Down	46

3rd FLOOR