


0
 6
 1
 2
 3
 4
 4
 8
 16
 0
 4
 8
 16

OPTION # 4 NATIONAL & LOCAL AFGE OFFICE SPACE/FURNITURE/OIT LAYOUT

LEGEND

8A 175	ROOM NUMBER SQUARE FOOTAGE. ±
—	EXISTING TO REMAIN.
—	NATIONAL AFGE.
—	LOCAL AFGE.
—	PROPOSED MRD SPACE
—	NEW WALLS AND DOORS.

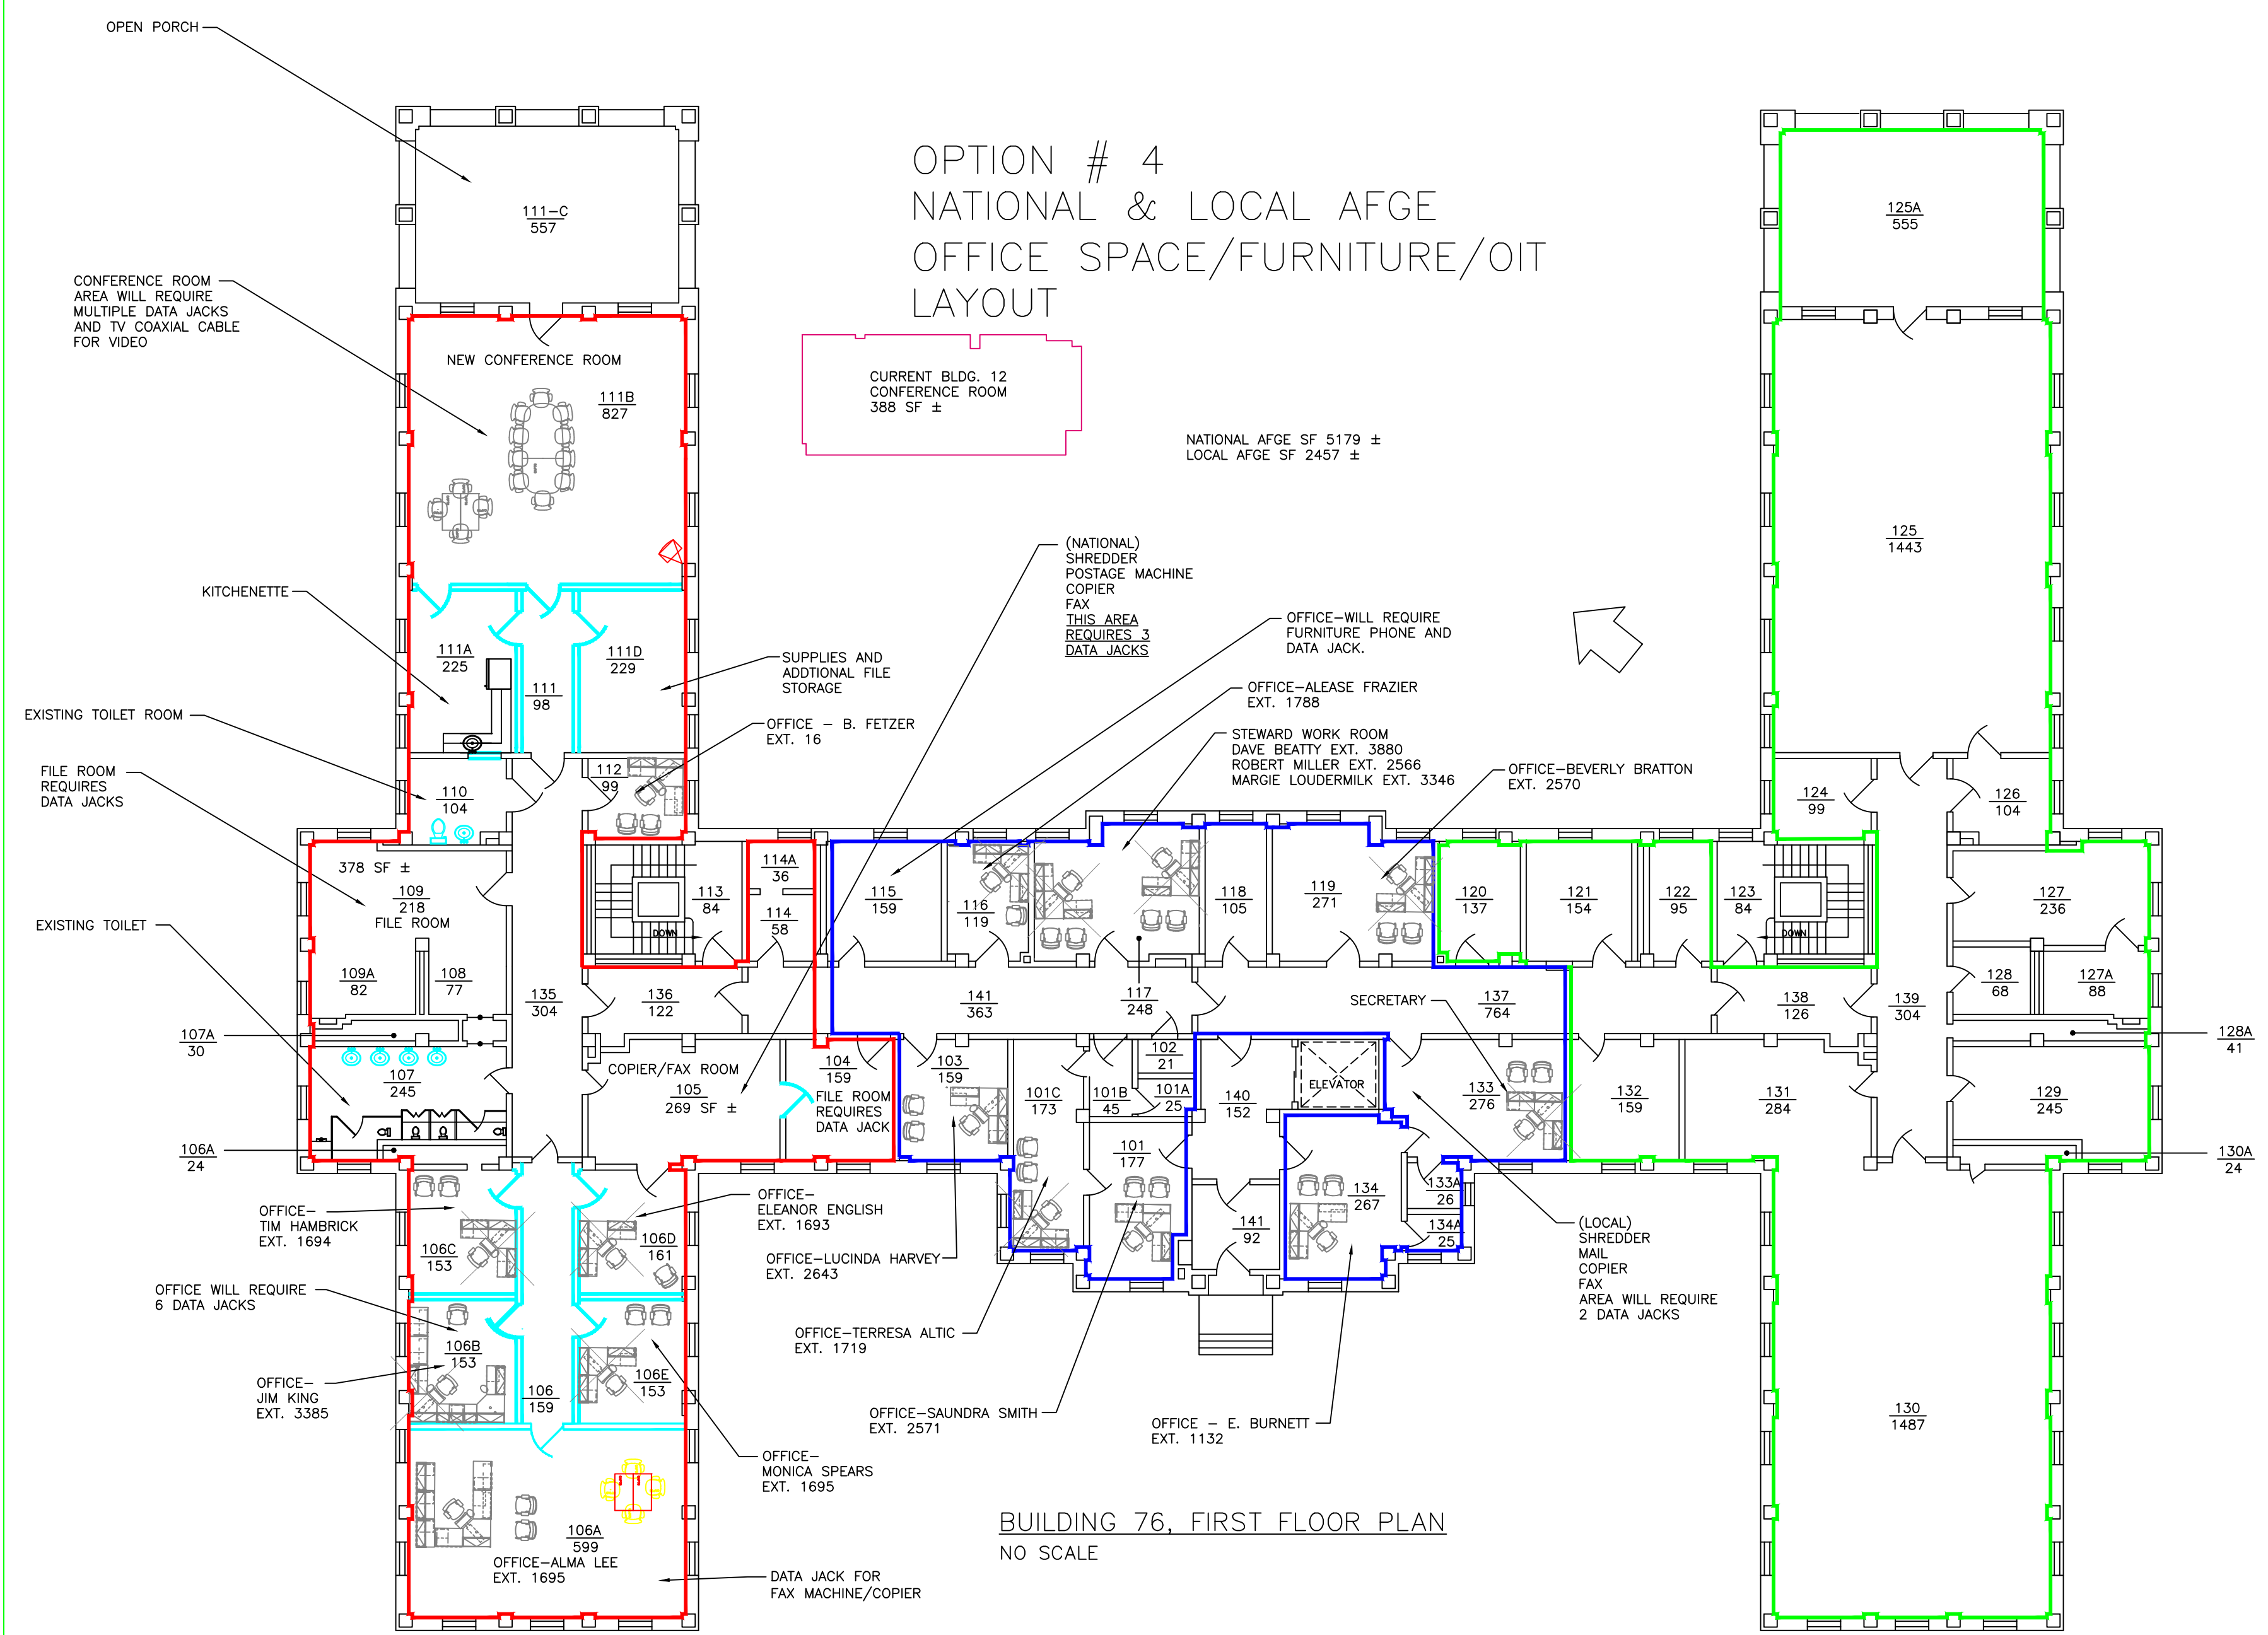

BUILDING 76, FIRST FLOOR PLAN
NO SCALE

Revisions	Date

Approved: Service Chief	Drawing Title	Project Title	Date
Approved: Chief of Staff	BLDG. 76 1ST FLR. PHASE 1, (AFGE) NORTH WING - FURNITURE LAYOUT	NATIONAL - LOCAL AFGE & MRD OFFICE SPACE LAYOUT	10-14-08
Approved: Associate Director	Approved: Chief of Engineering Svc.	Building Number	Checked
		76-1	Drawn
	Approved: Medical Center Director	Location	DRAWING NO.
		V.A.M.C. SALEM, VA. 24153	Dwg. 2 Of 16

Veterans Affairs